
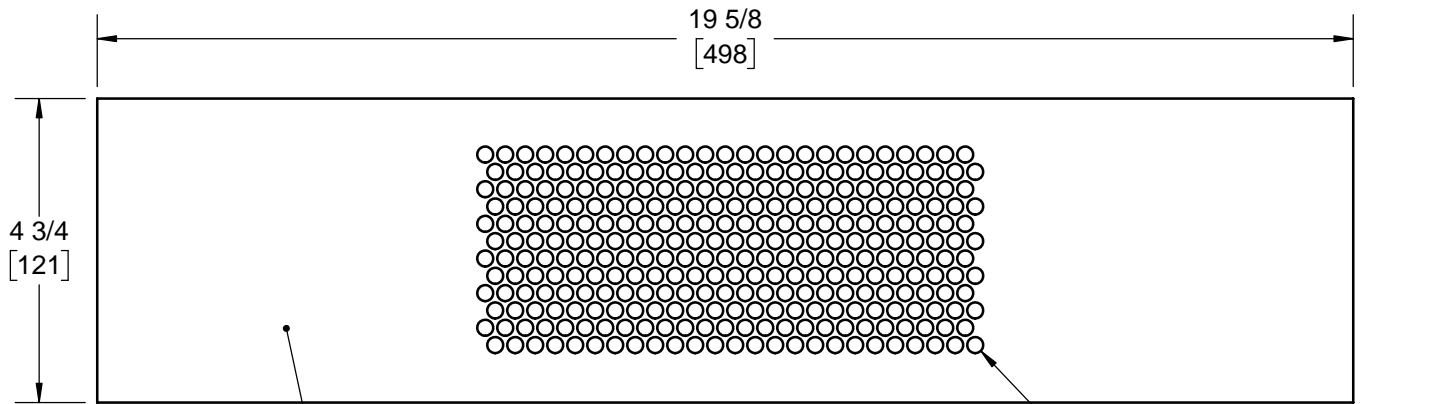


SPECIFICATION:

SCREEN TO BE INSTALLED UNDER PRO-PLUS 100 SIZE TRENCH DRAIN GRATE. SCREEN MAY BE MODIFIED TO ACCEPTING LOCKING DEVICE. THIS COMPONENT WILL RAISE UP THE GRATE 0.025". USE ONE SCREEN UNDER EVERY HALF METER GRATE AND TWO SCREENS UNDER EVERY ONE METER GRATE.

**SCREEN
PROPLUS 100**

SERIES **100C-SCRN**

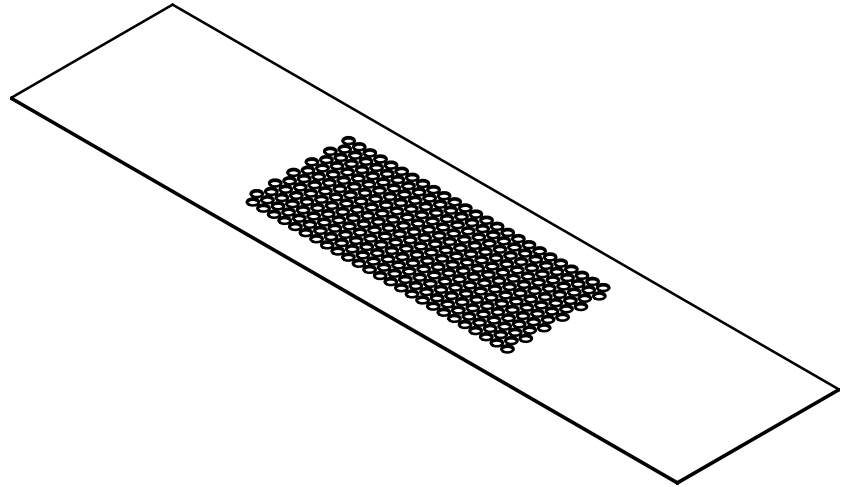

22 GAUGE 304 STAINLESS STEEL
PERFORATED SHEET
STAGGERED HOLES
58% OPEN AREA

Ø 1/4 TYP ALL HOLES
[6]

WARNING: Cancer and Reproductive Harm - www.P65Warnings.ca.gov

DATE OF LAST CHANGE: 6/01/18

DIMENSIONS ARE SUBJECT TO MANUFACTURERS TOLERANCES AND CHANGE WITHOUT NOTICE. WE CAN ASSUME NO RESPONSIBILITY FOR USE OF SUPERSEDED OR VOID DATA.

JOSAM
MICHIGAN CITY, INDIANA

NOTES