



**SPECIFICATION:**

JOSAM 55000-1-SD SERIES COATED CAST IRON KLEENATRON® II LEVELEZE® FLOOR CLEANOUT, INTERNAL ABS CLEANOUT PLUG, ADJUSTABLE CAST IRON HOUSING WITH SPECIAL-DUTY SCORIATED SECURED ROUND LAMINATED SATIN NIKALOY COVER.

**CLEANOUT**  
ROUND NIKALOY LAMINATE TOP

SERIES **55000-1-SD**

FLANGE STANDARD ON 4" -X AND 6" SIZES.

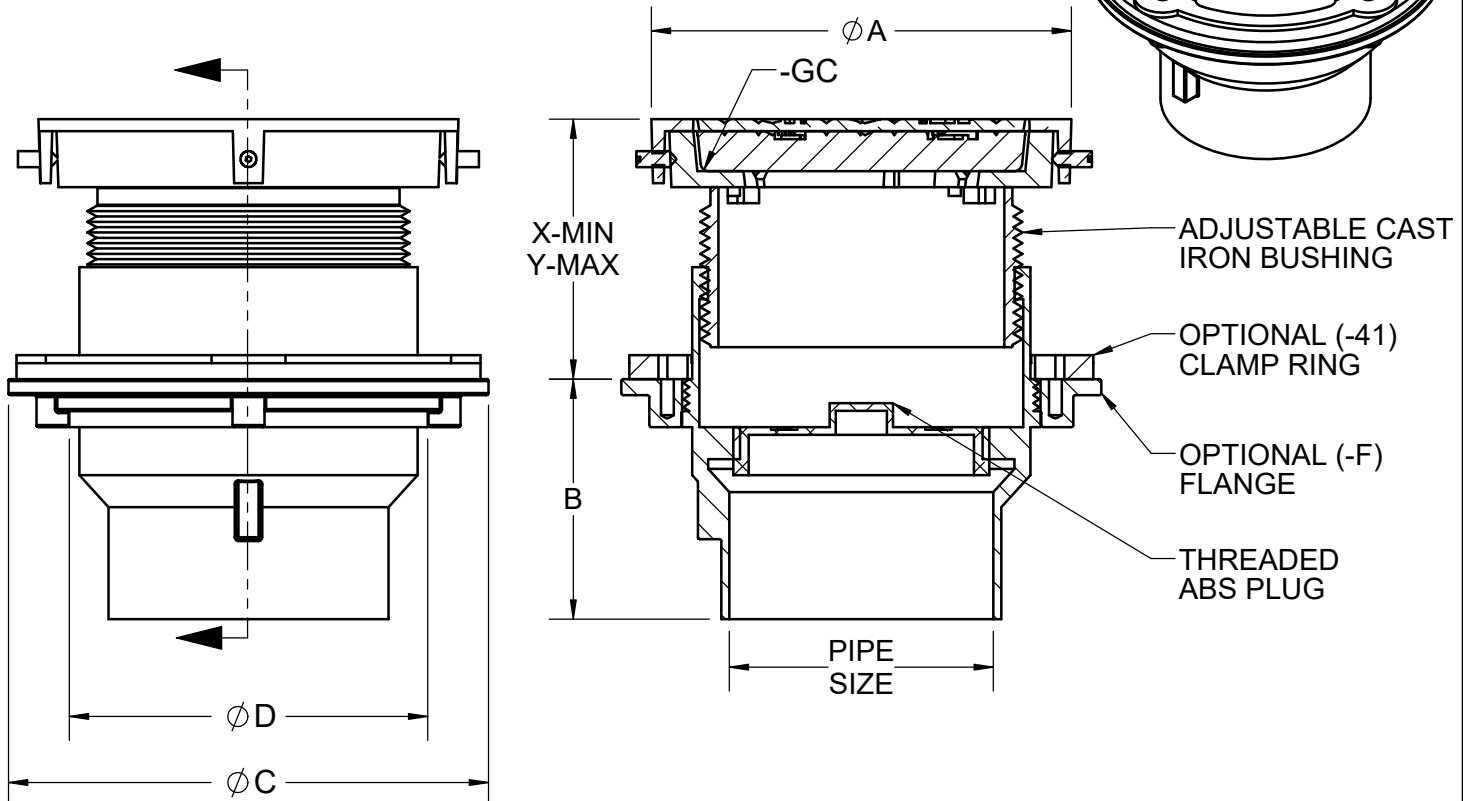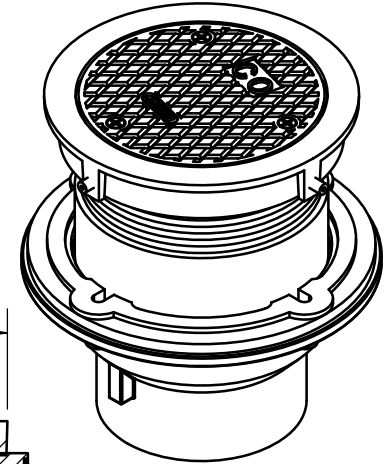

PIPE SIZE	A	B	C	D	X	Y
2"	6 9/16	3 3/4	7 1/2	5 9/16	3	4 3/4
3"	6 9/16	3 3/4	7 1/2	5 9/16	3	4 3/4
4"	6 9/16	3 3/4	7 1/2	5 9/16	3	4 3/4
4" -X	8 3/16	4 1/4	9 3/16	7	2 7/8	4 13/16
5" -Z	6 9/16	3 3/4	7 1/2	5 9/16	3	4 3/4
6" -Z	8 3/16	4 1/4	9 3/16	7	2 7/8	4 13/16

X	-1-SD	SPECIAL-DUTY SATIN FINISH NIKALOY TOP
	-14	CARPET CLEANOUT MARKER
	-VP	SECURED COVER, VANDAL-PROOF SCREWS
	-22	TAPER THREAD BRONZE PLUG
	-31	GALVANIZED CAST IRON PARTS
	-41	CLAMP RING AND FLANGE
	-GC	GASKETED COVER

	-F	FLANGE ONLY
	-WF	WIDE FLANGE
	-CFC	CARPET CLEANOUT FLANGE COVER
	-DBC	DEBRIS COVER
	-X	INSIDE CAULK OUTLET
	-Y	HUB OUTLET W/GASKET (2", 3", & 4" SIZES ONLY)
	-Z	NO-HUB OUTLET

DATE OF LAST CHANGE: 05/23/19

DIMENSIONS ARE SUBJECT TO MANUFACTURERS TOLERANCES AND CHANGE WITHOUT NOTICE. WE CAN ASSUME NO RESPONSIBILITY FOR USE OF SUPERSEDED OR VOID DATA.

**JOSAM**

MICHIGAN CITY, INDIANA

NOTES